


FILE REF.

| REVISIONS |             |      |    |
|-----------|-------------|------|----|
| NO.       | DESCRIPTION | DATE | BY |
|           |             |      |    |

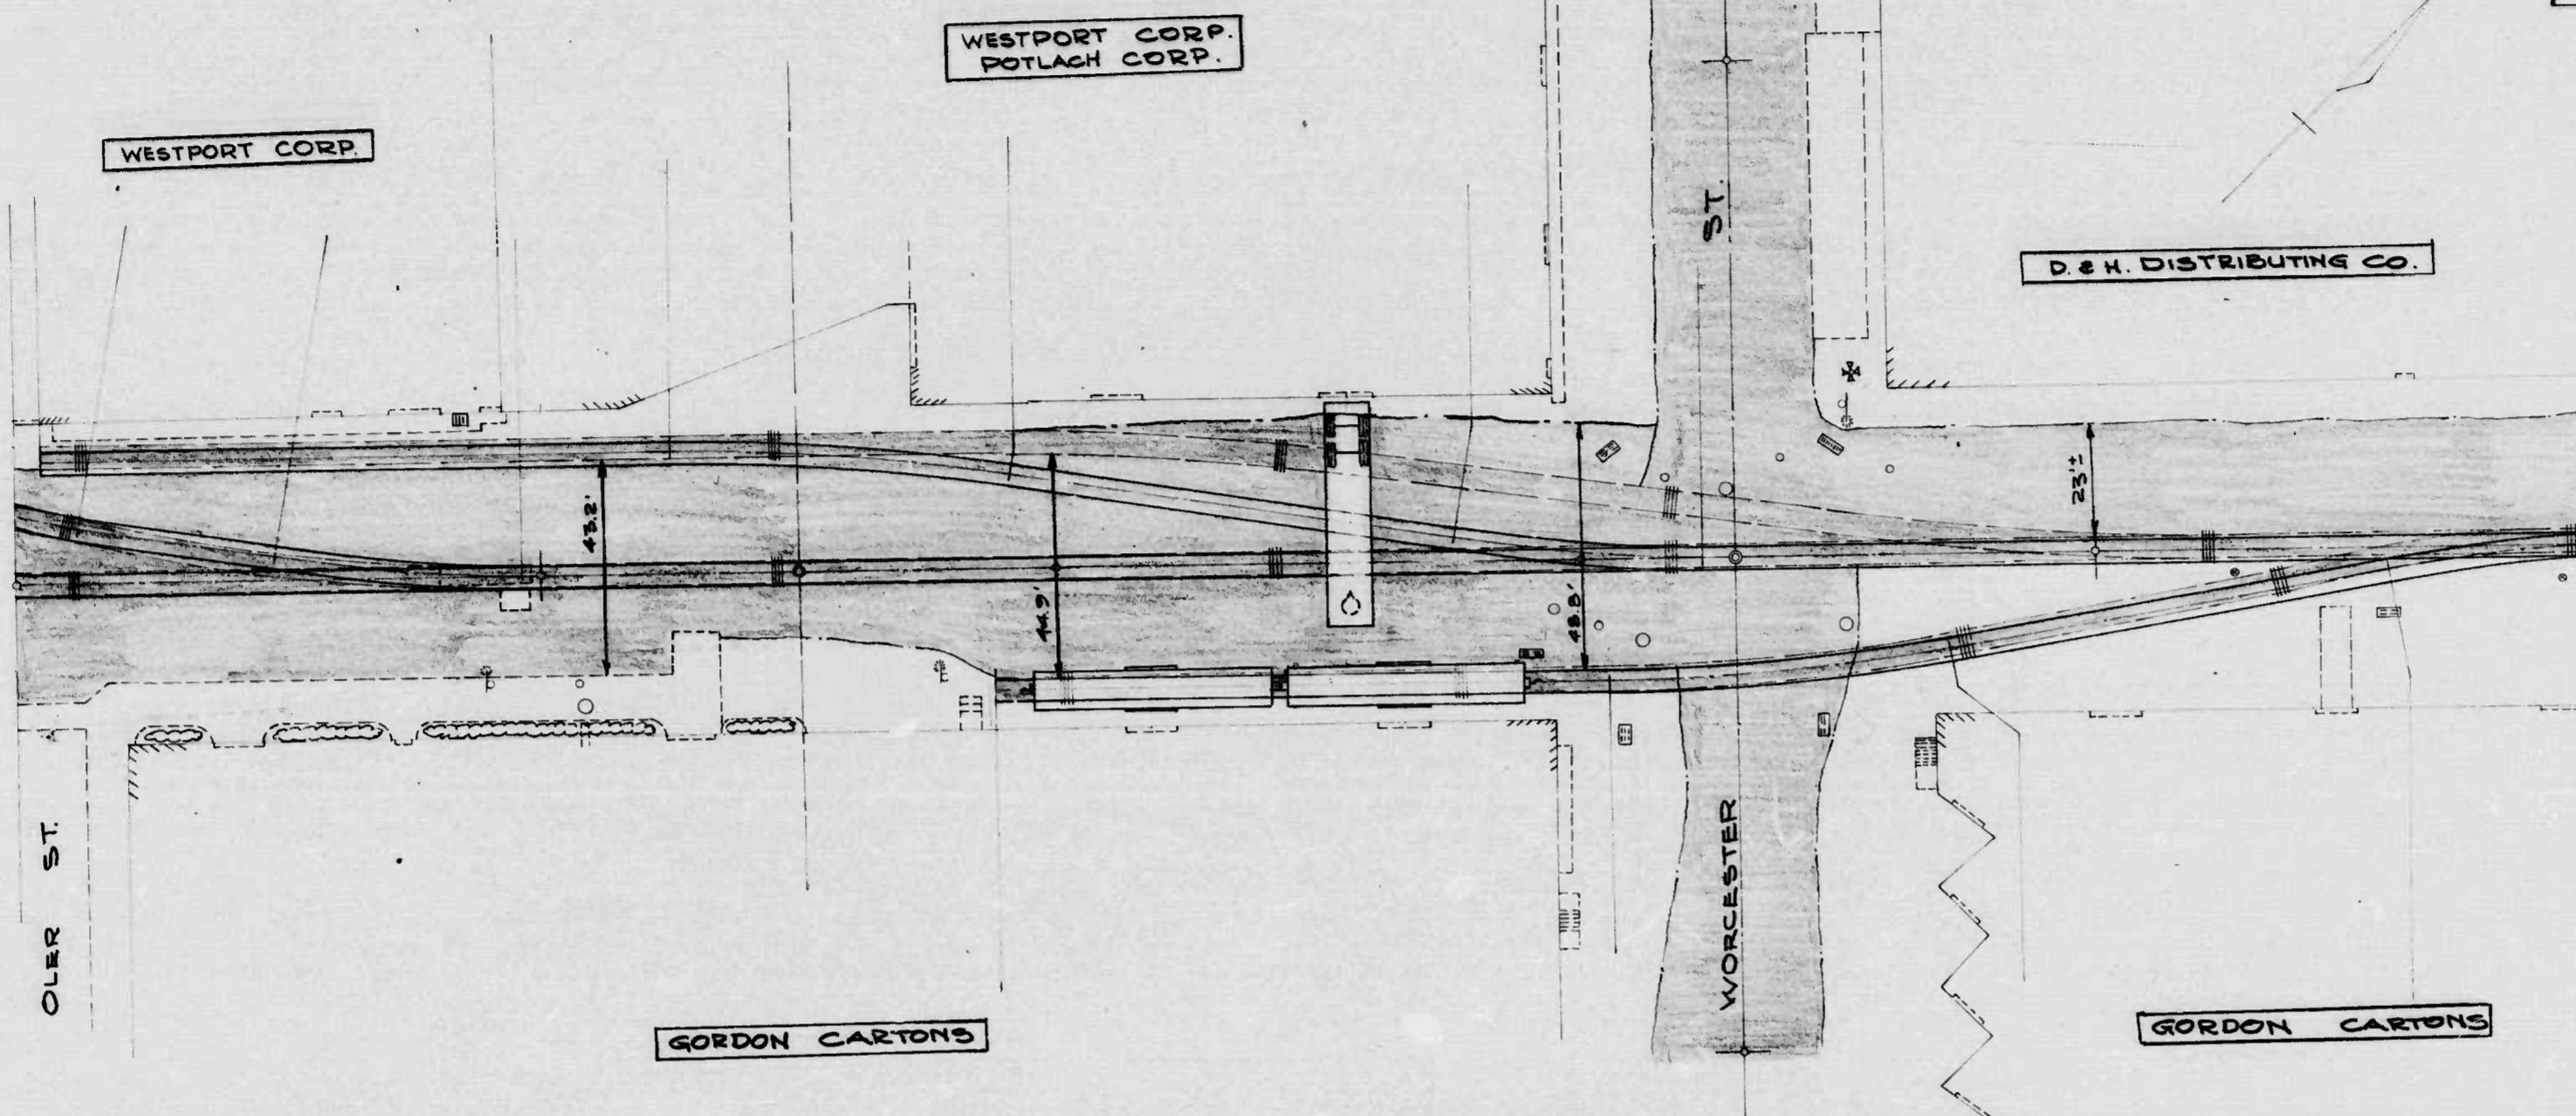


WARNER ST  
EX. MAC PAYING &  
EX. TRACKS


CITY OF BALTIMORE  
DEPARTMENT OF PUBLIC WORKS  
BUREAU OF ENGINEERING

SCALE: DATE:  
SHEET (2) OF 4


FILE REF.

FILE REF.

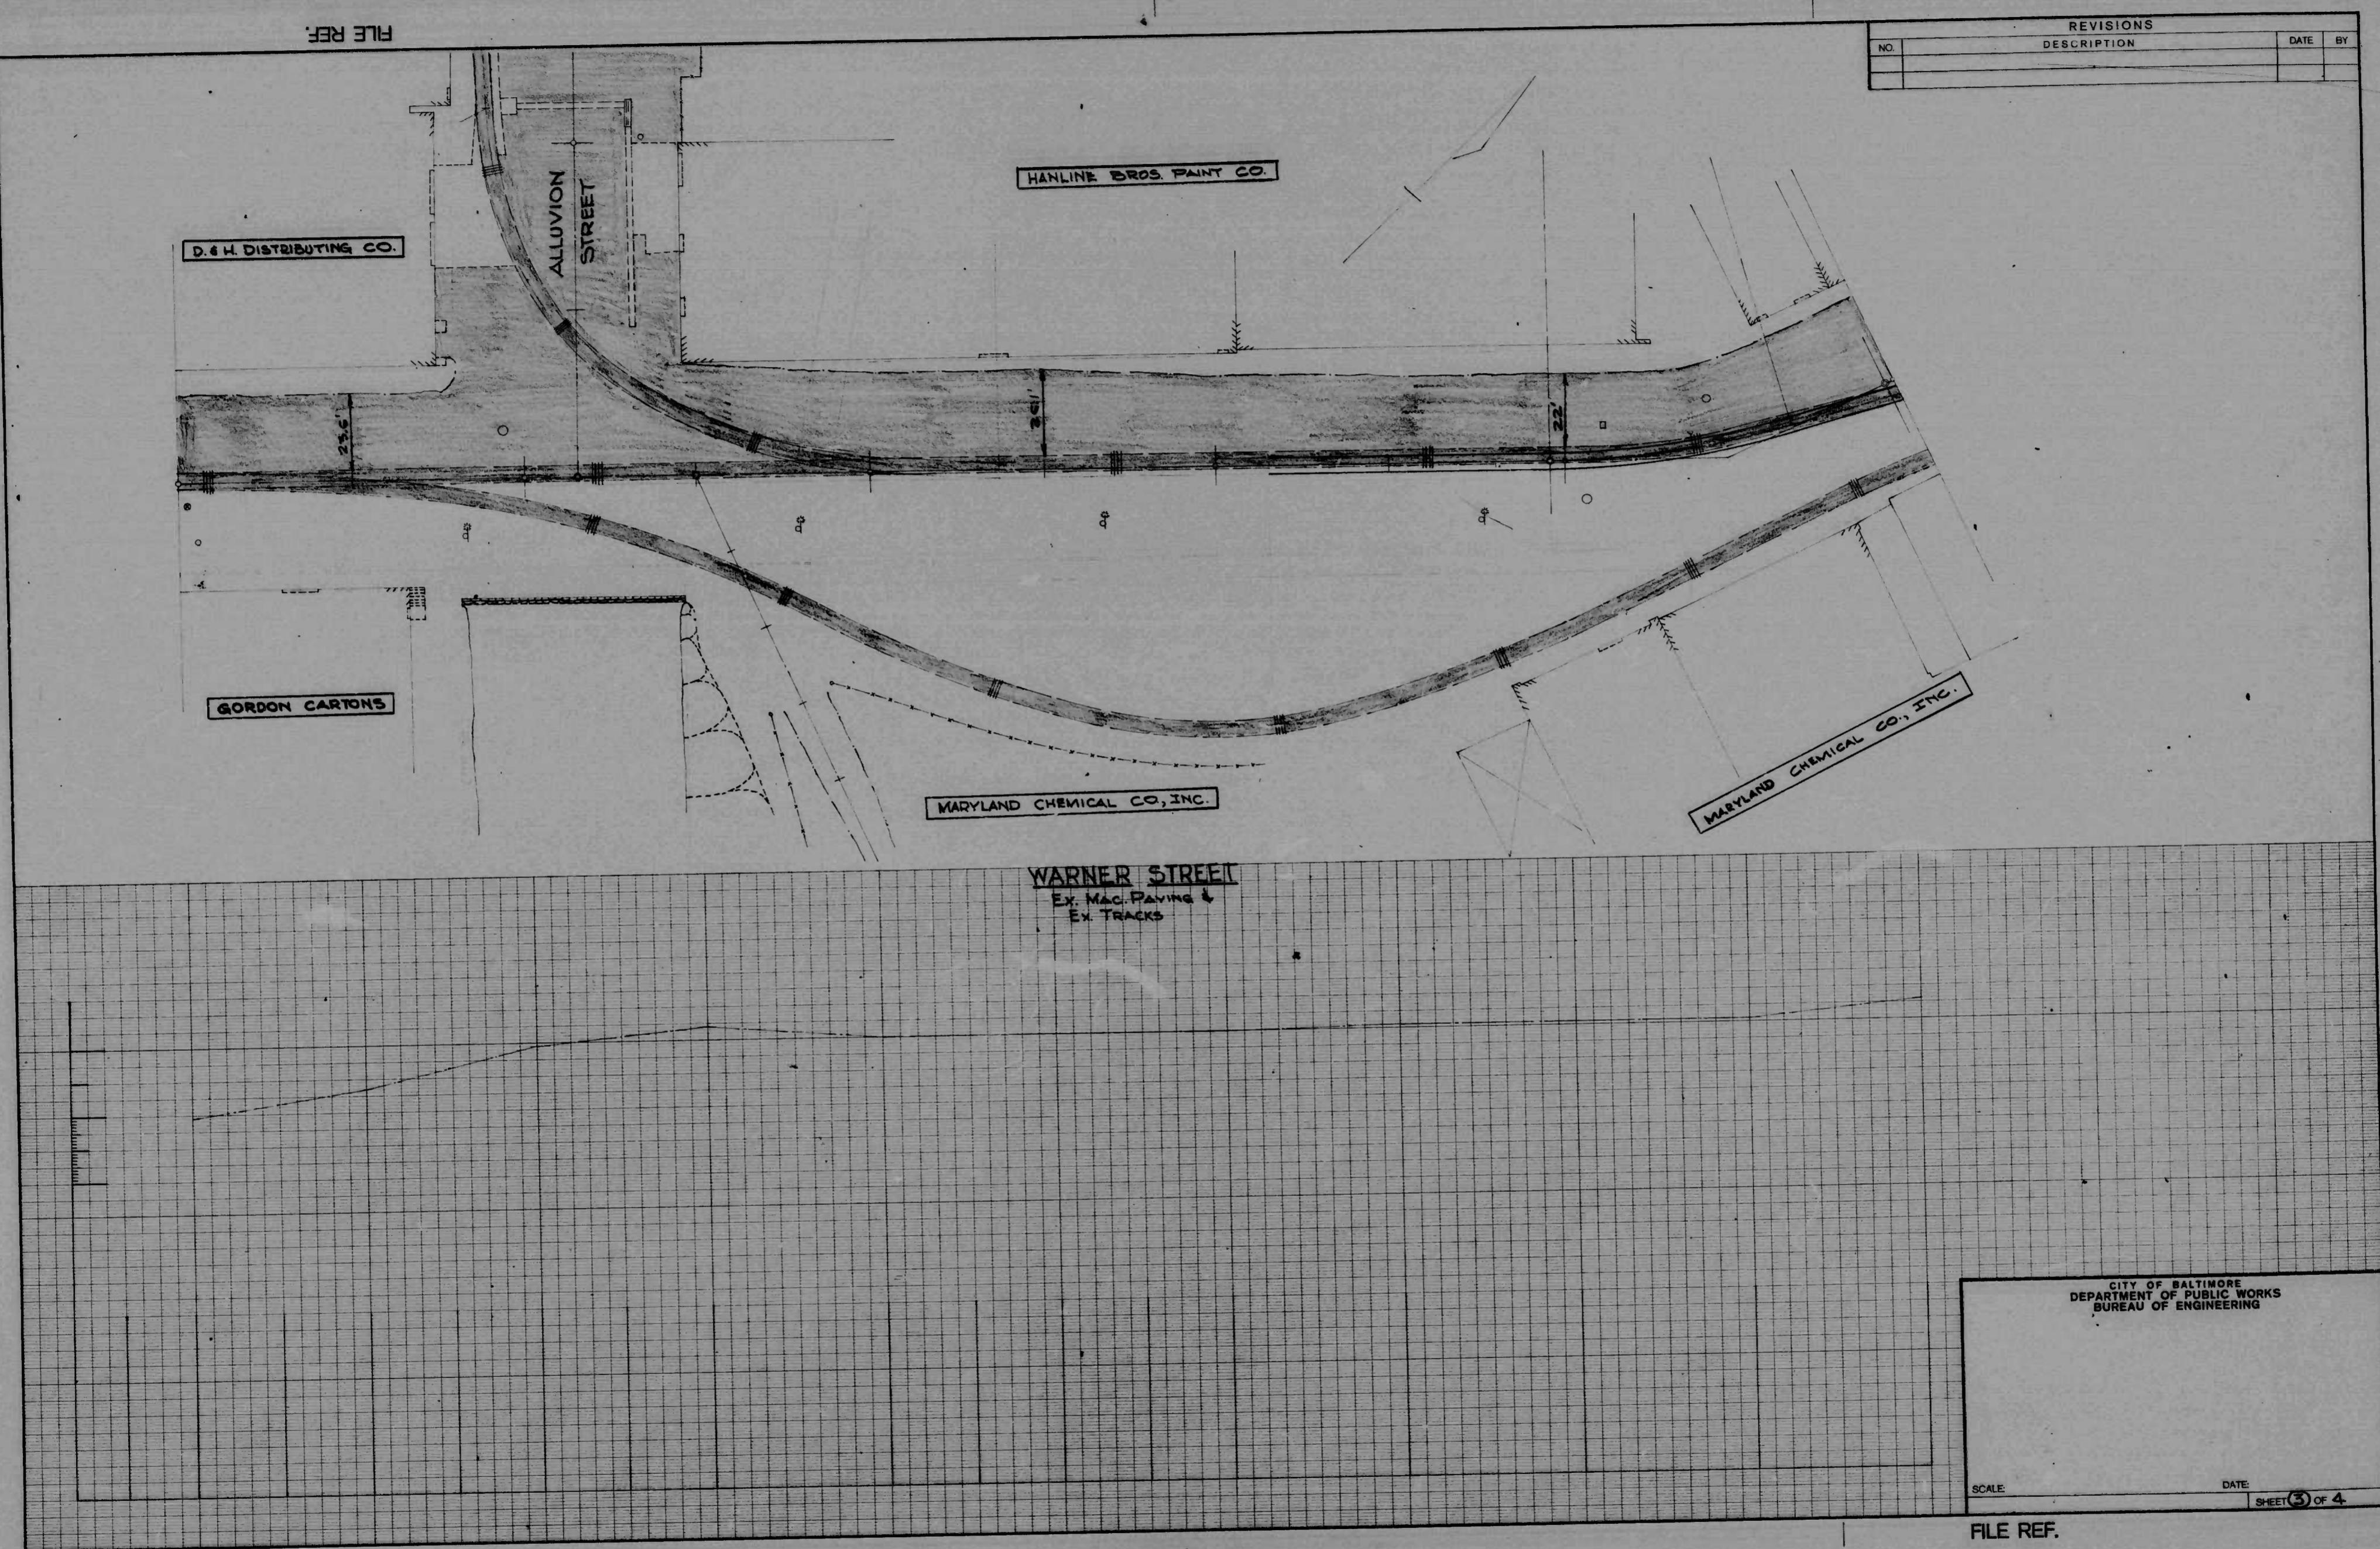

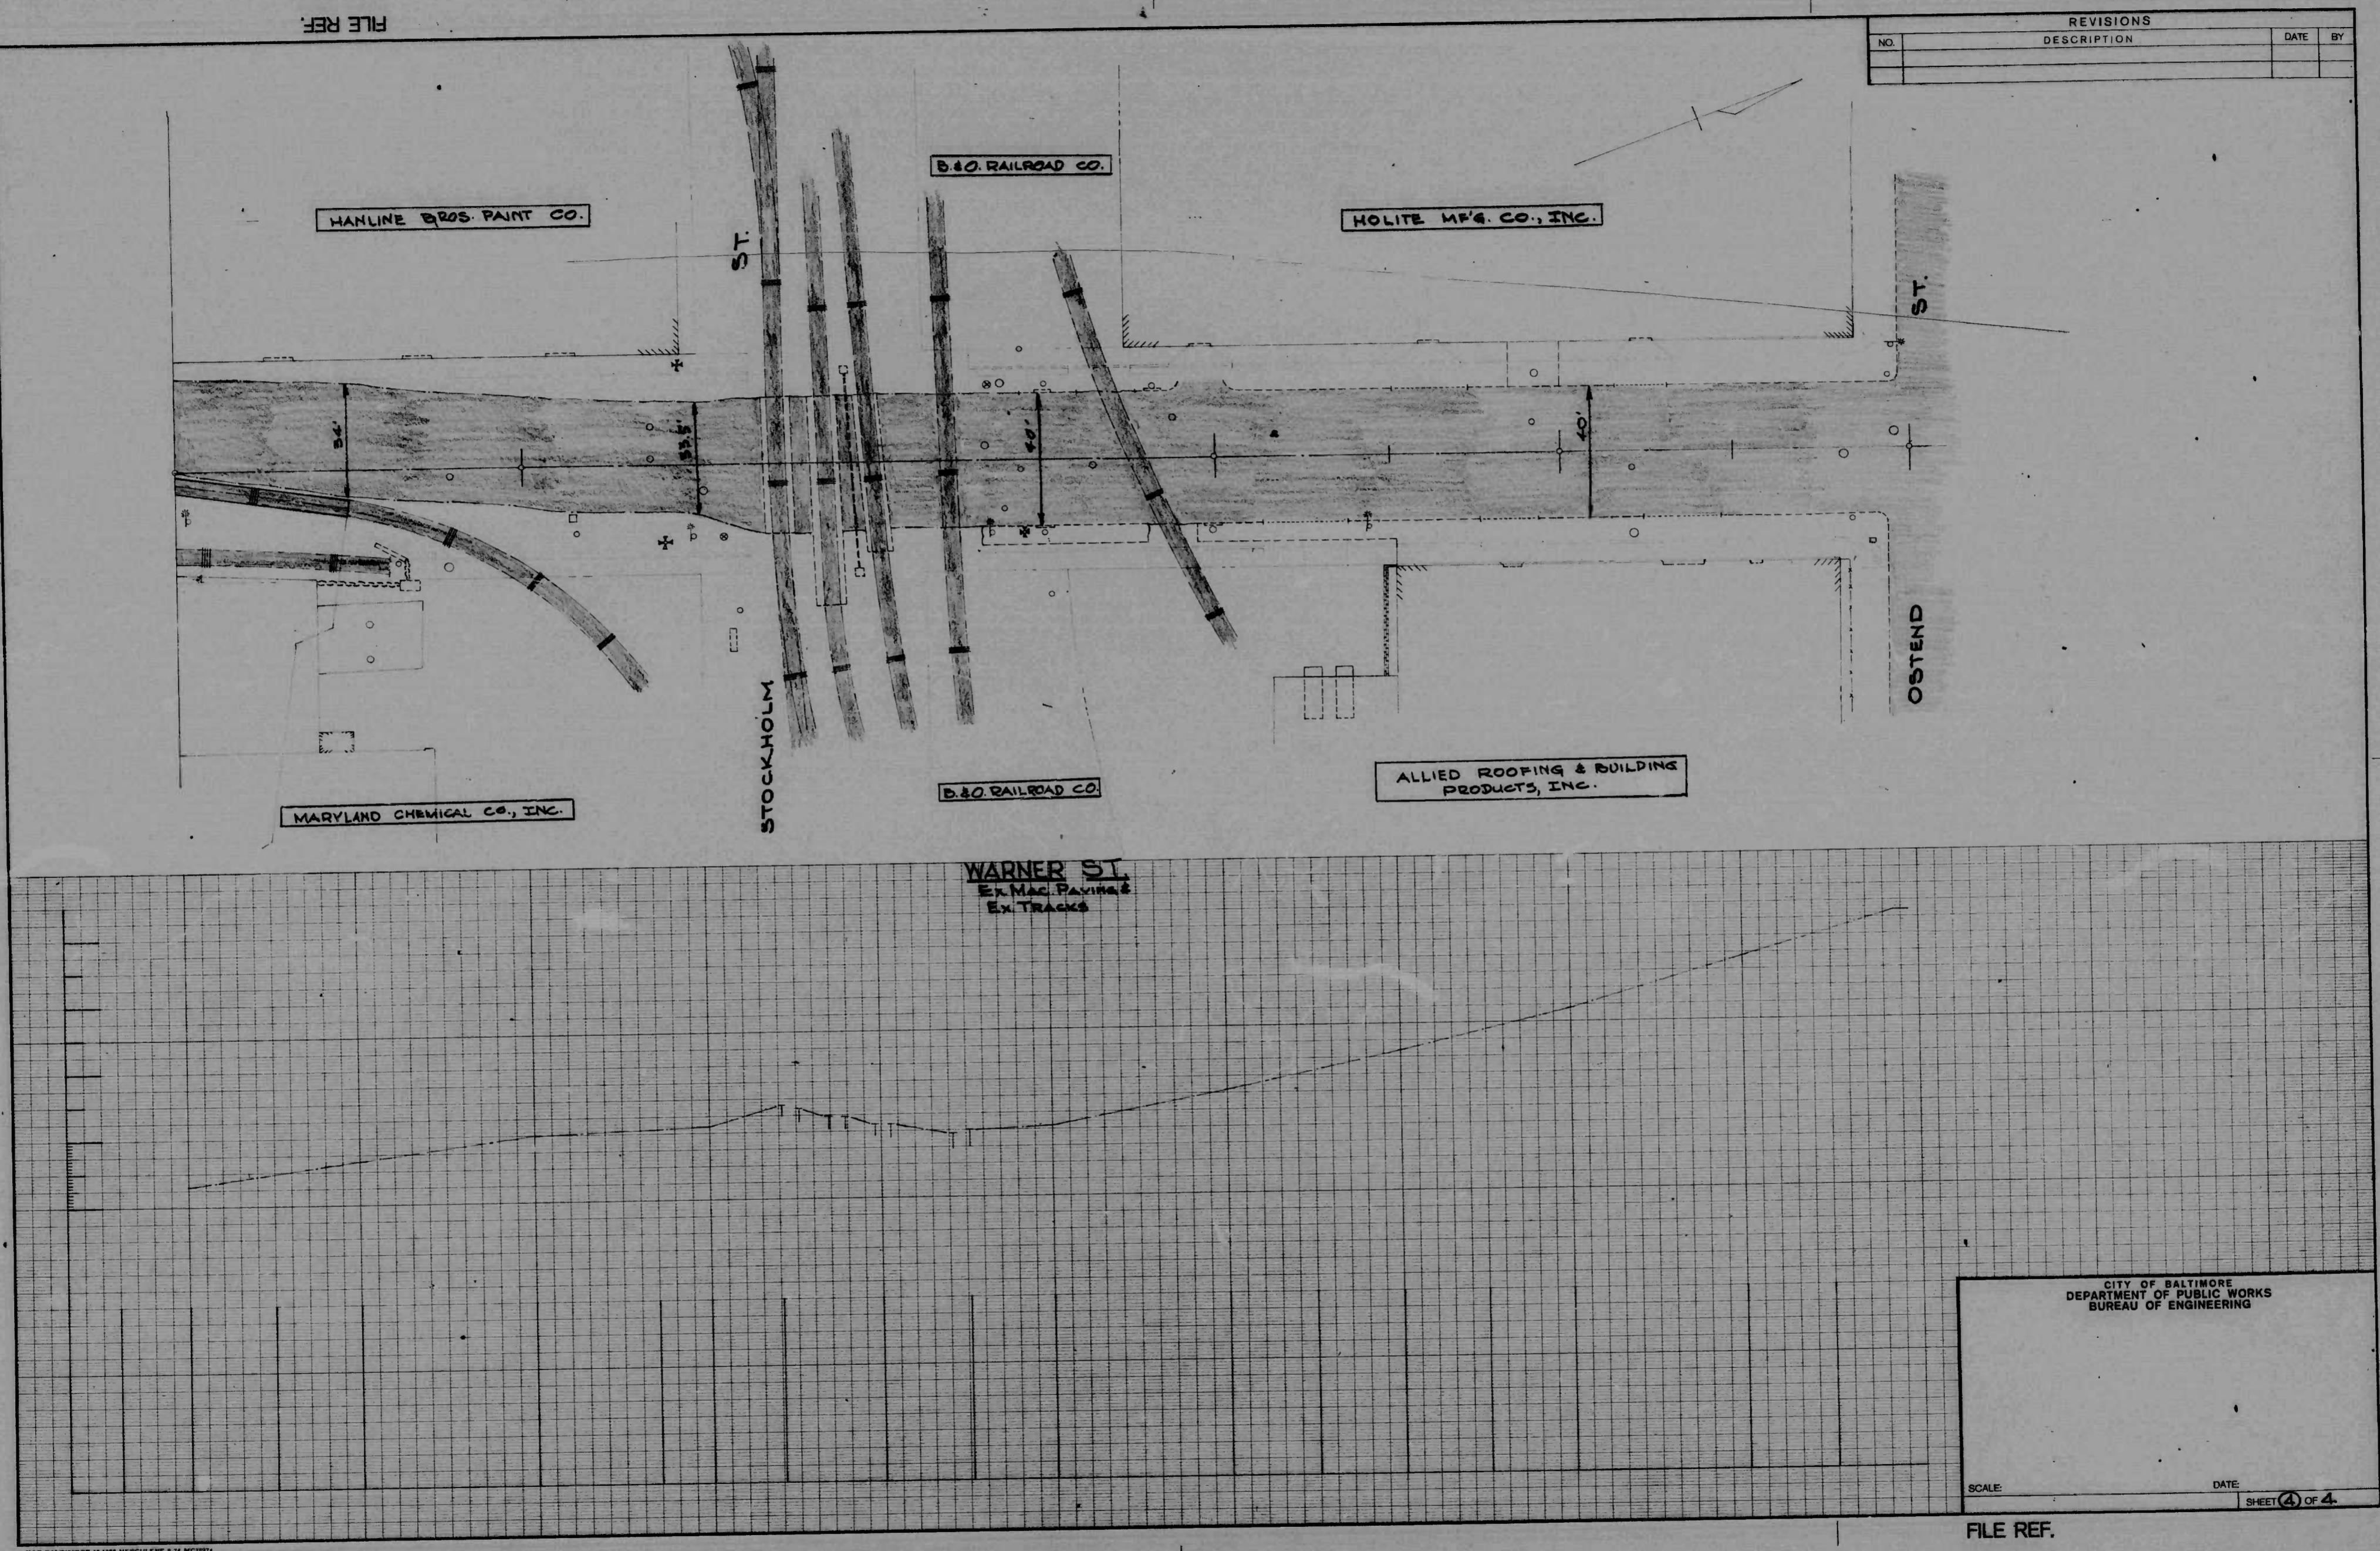

FILE REF.

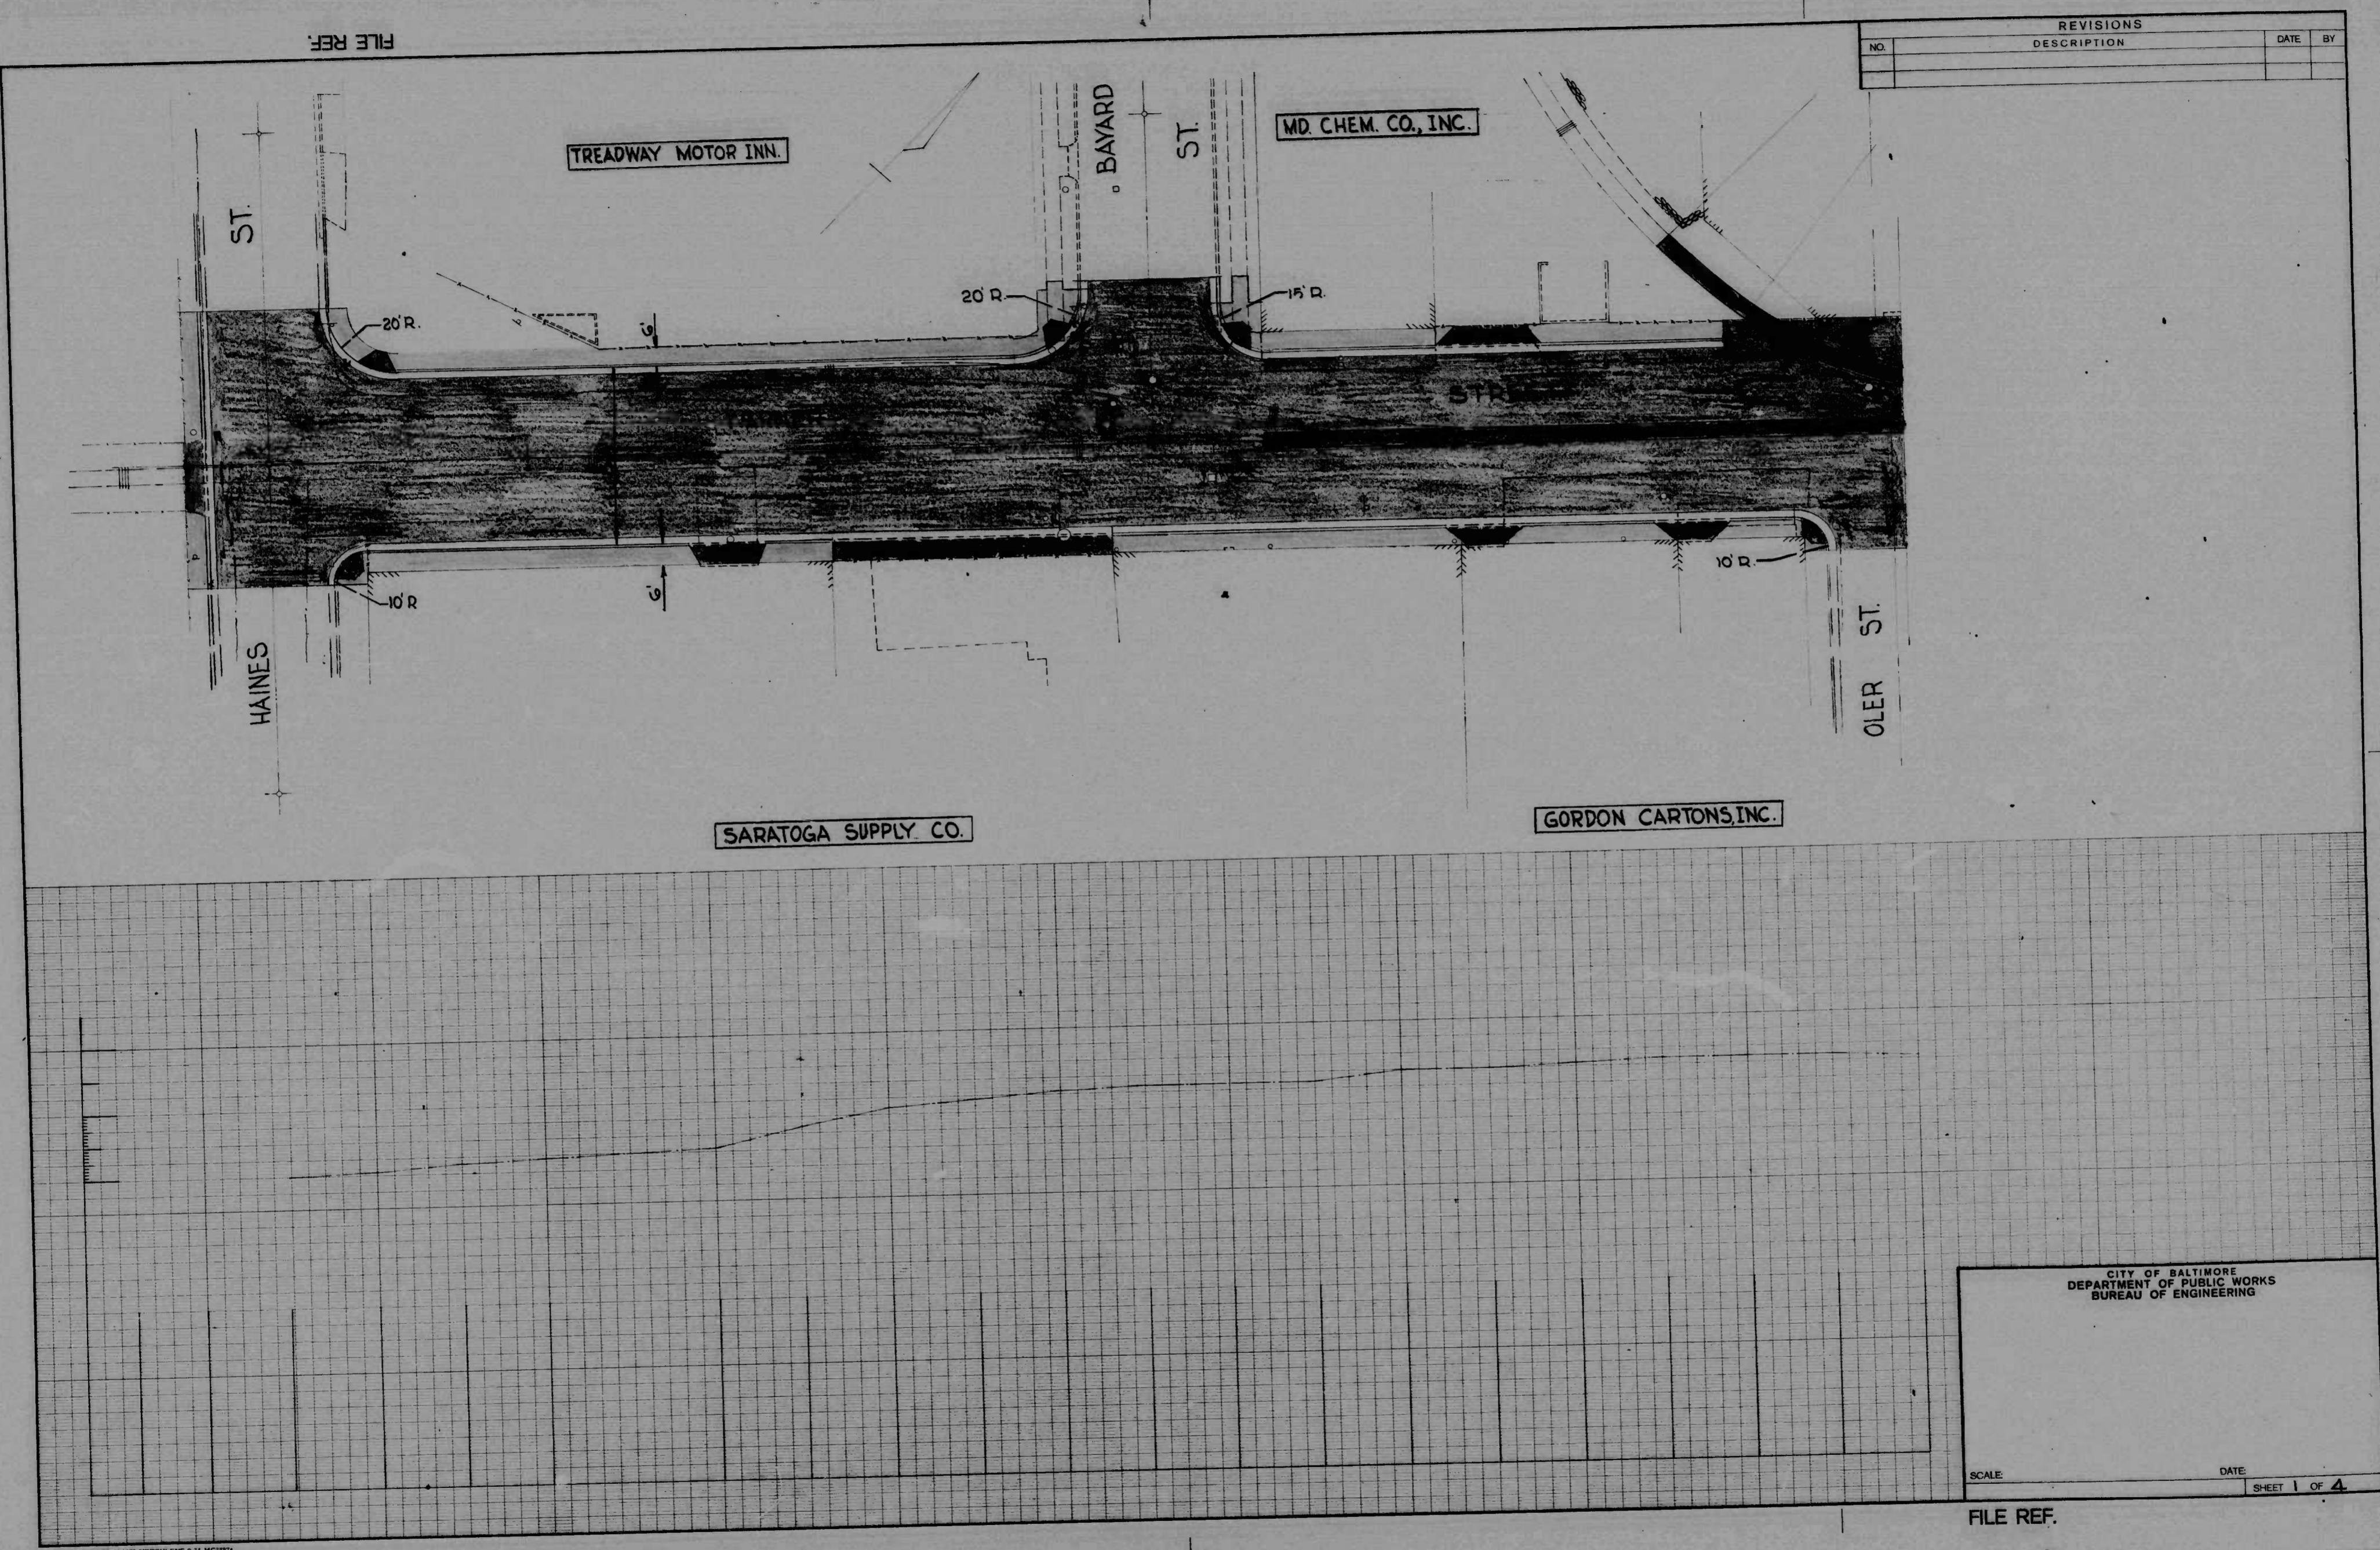

FILE REF.

FILE REF.

| REVISIONS |             | DATE | BY |
|-----------|-------------|------|----|
| NO.       | DESCRIPTION |      |    |

WESTPORT CORP.

POTLACH CORP.

D. &amp; H. DISTRIBUTING CO.


OLER ST.

Proposed Retaining Wall

WORCESTER

GORDON CARTONS


GORDON CARTONS

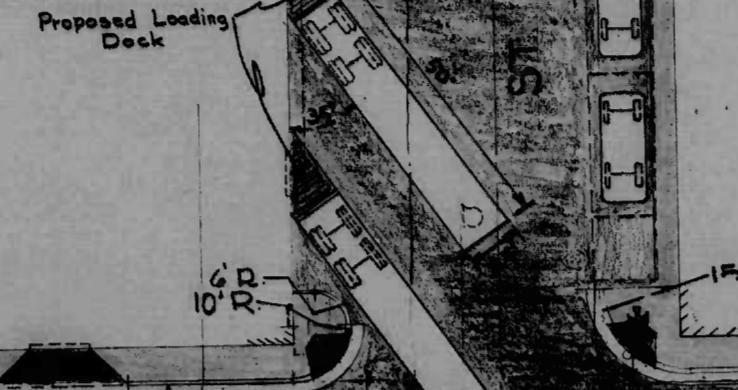

CITY OF BALTIMORE  
DEPARTMENT OF PUBLIC WORKS  
BUREAU OF ENGINEERING

SCALE DATE SHEET 2 OF 4

FILE REF.

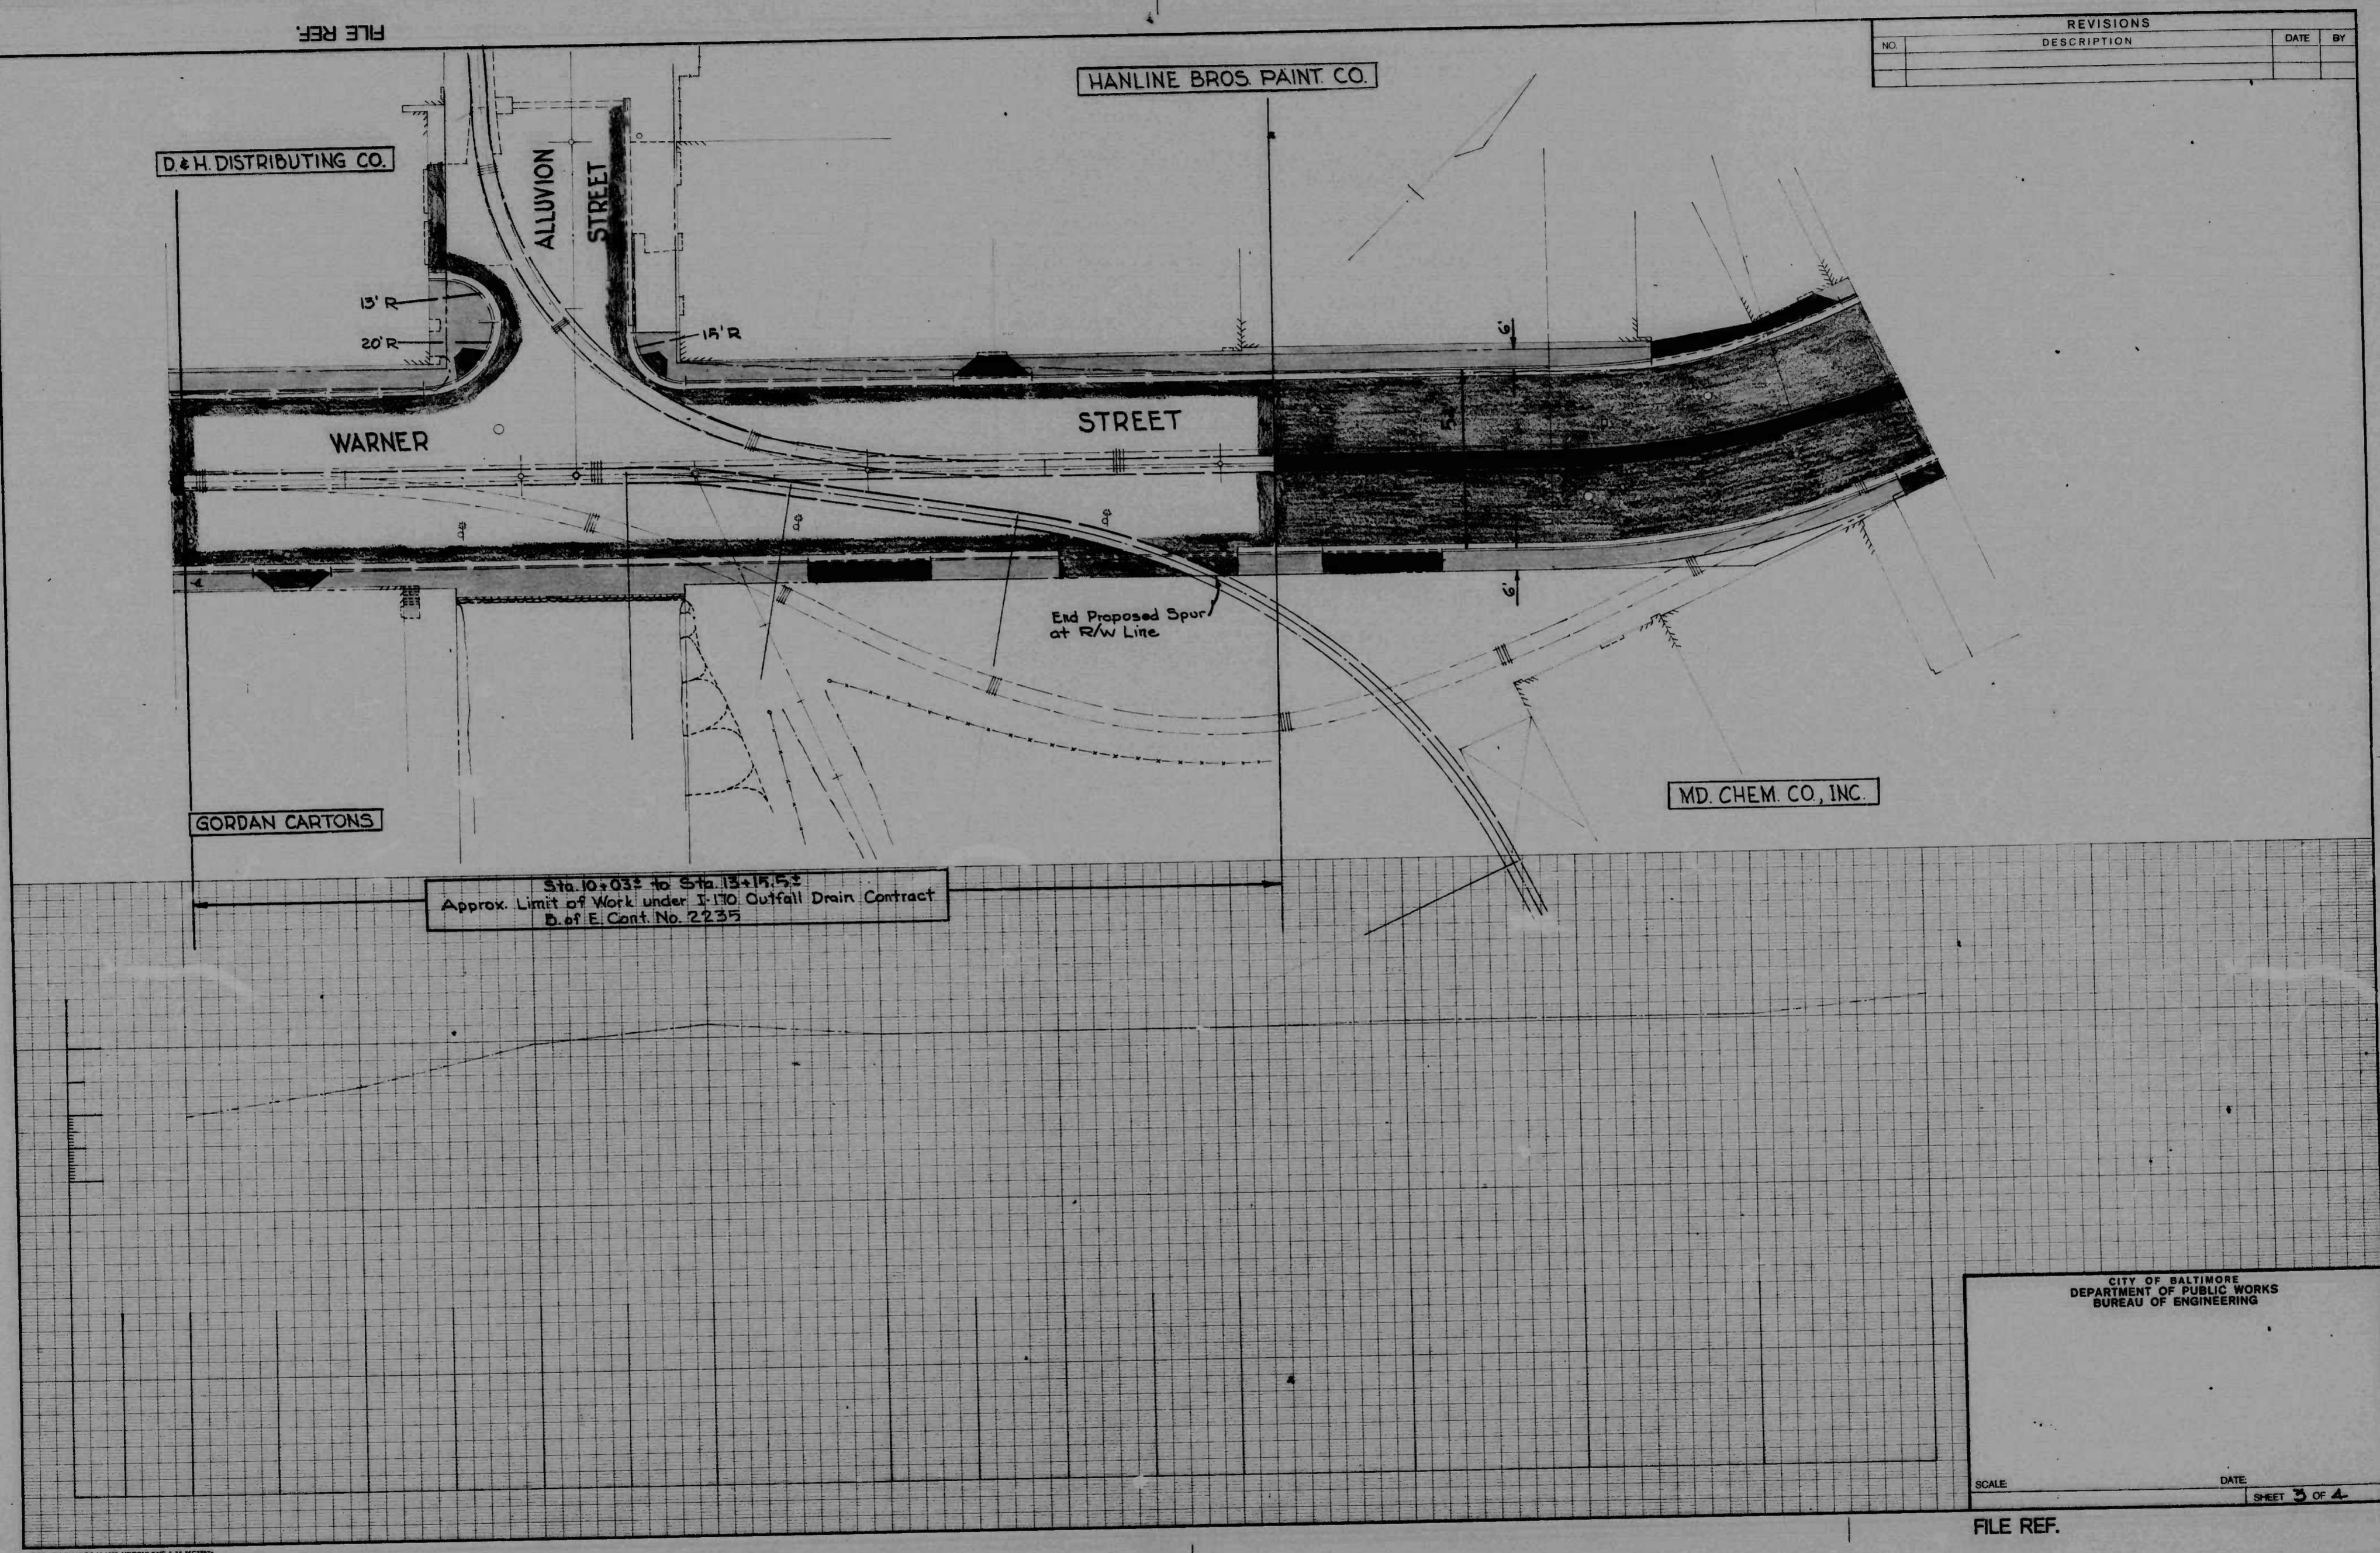

FILE REF.

HANLINE BROS. PAINT CO.

STREET

B&amp;O RAILROAD CO.

HOLITE MFG. CO., INC.

WARNER

PLATE

MD. CHEM. CO., INC.

STOCKHOLM

B&amp;O RAILROAD CO.

STREET

ALLIED ROOFING &amp; BUILDING PRODUCTS, INC.

STREET

OSTEND


| REVISIONS |             |
|-----------|-------------|
| NO.       | DESCRIPTION |
|           |             |

CITY OF BALTIMORE  
DEPARTMENT OF PUBLIC WORKS  
BUREAU OF ENGINEERING

SCALE DATE SHEET 4 OF 4


FILE REF.

FILE REF.

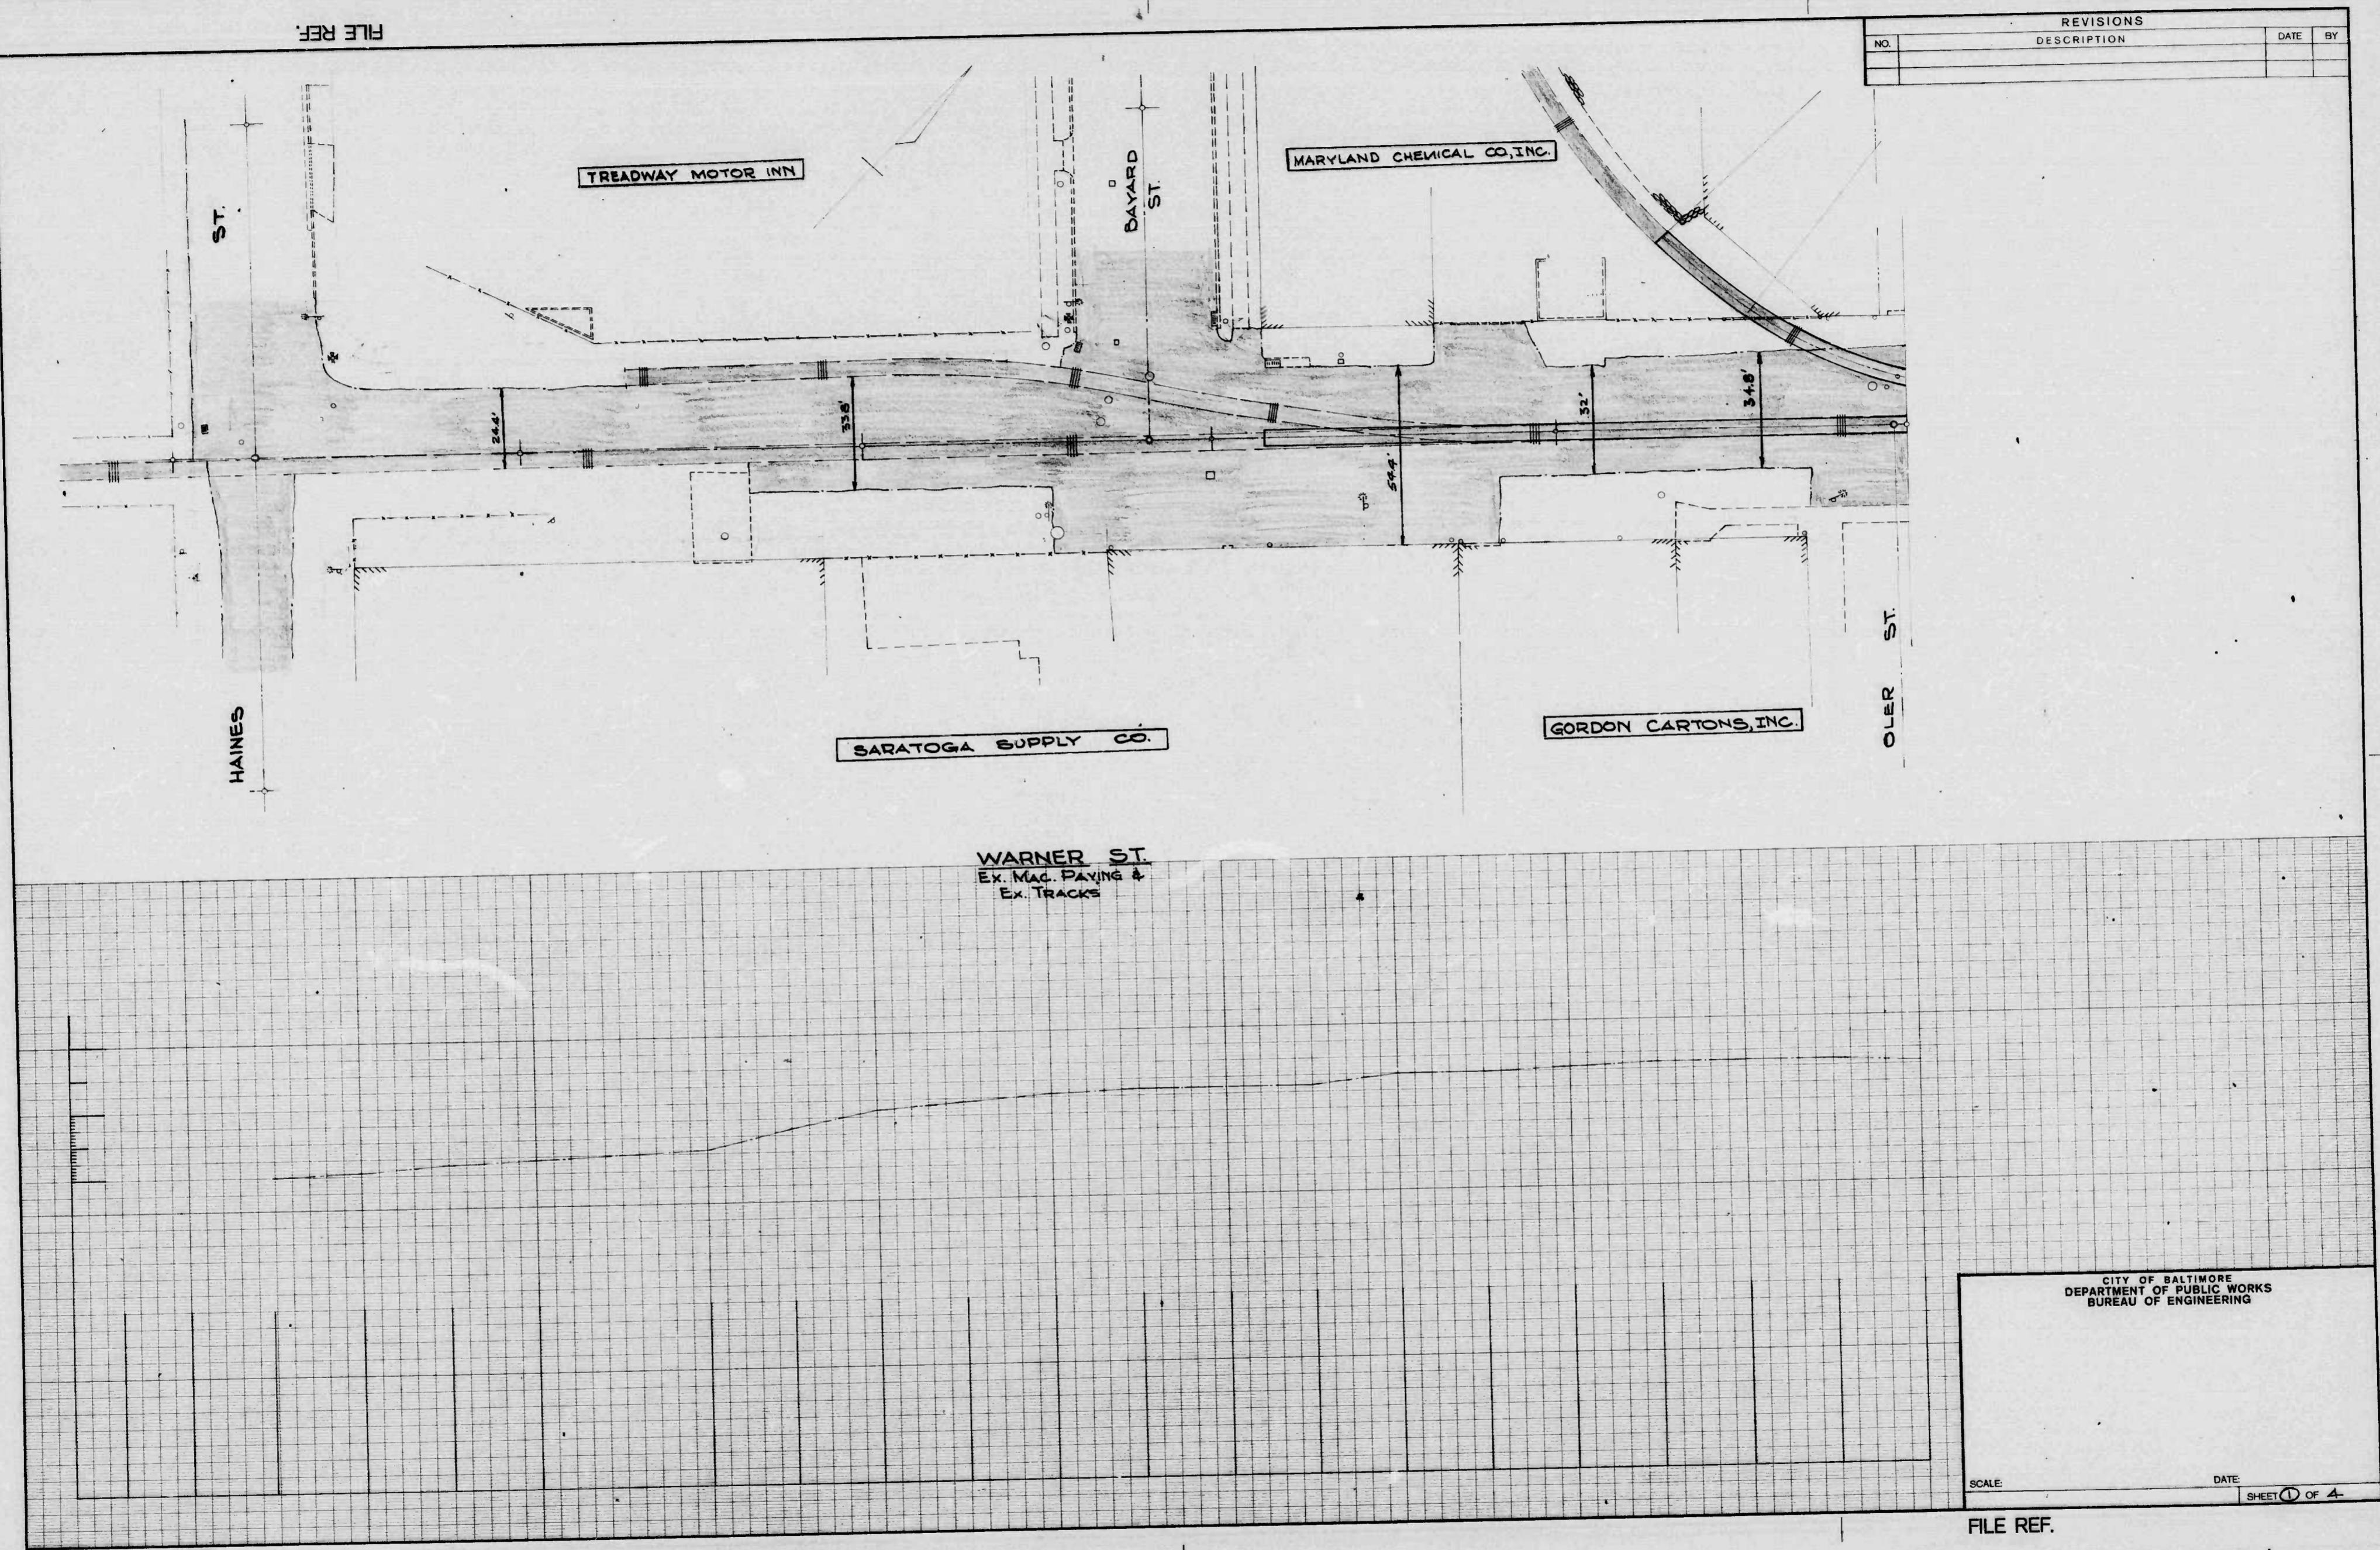


RATIO - 24

FILE REF.

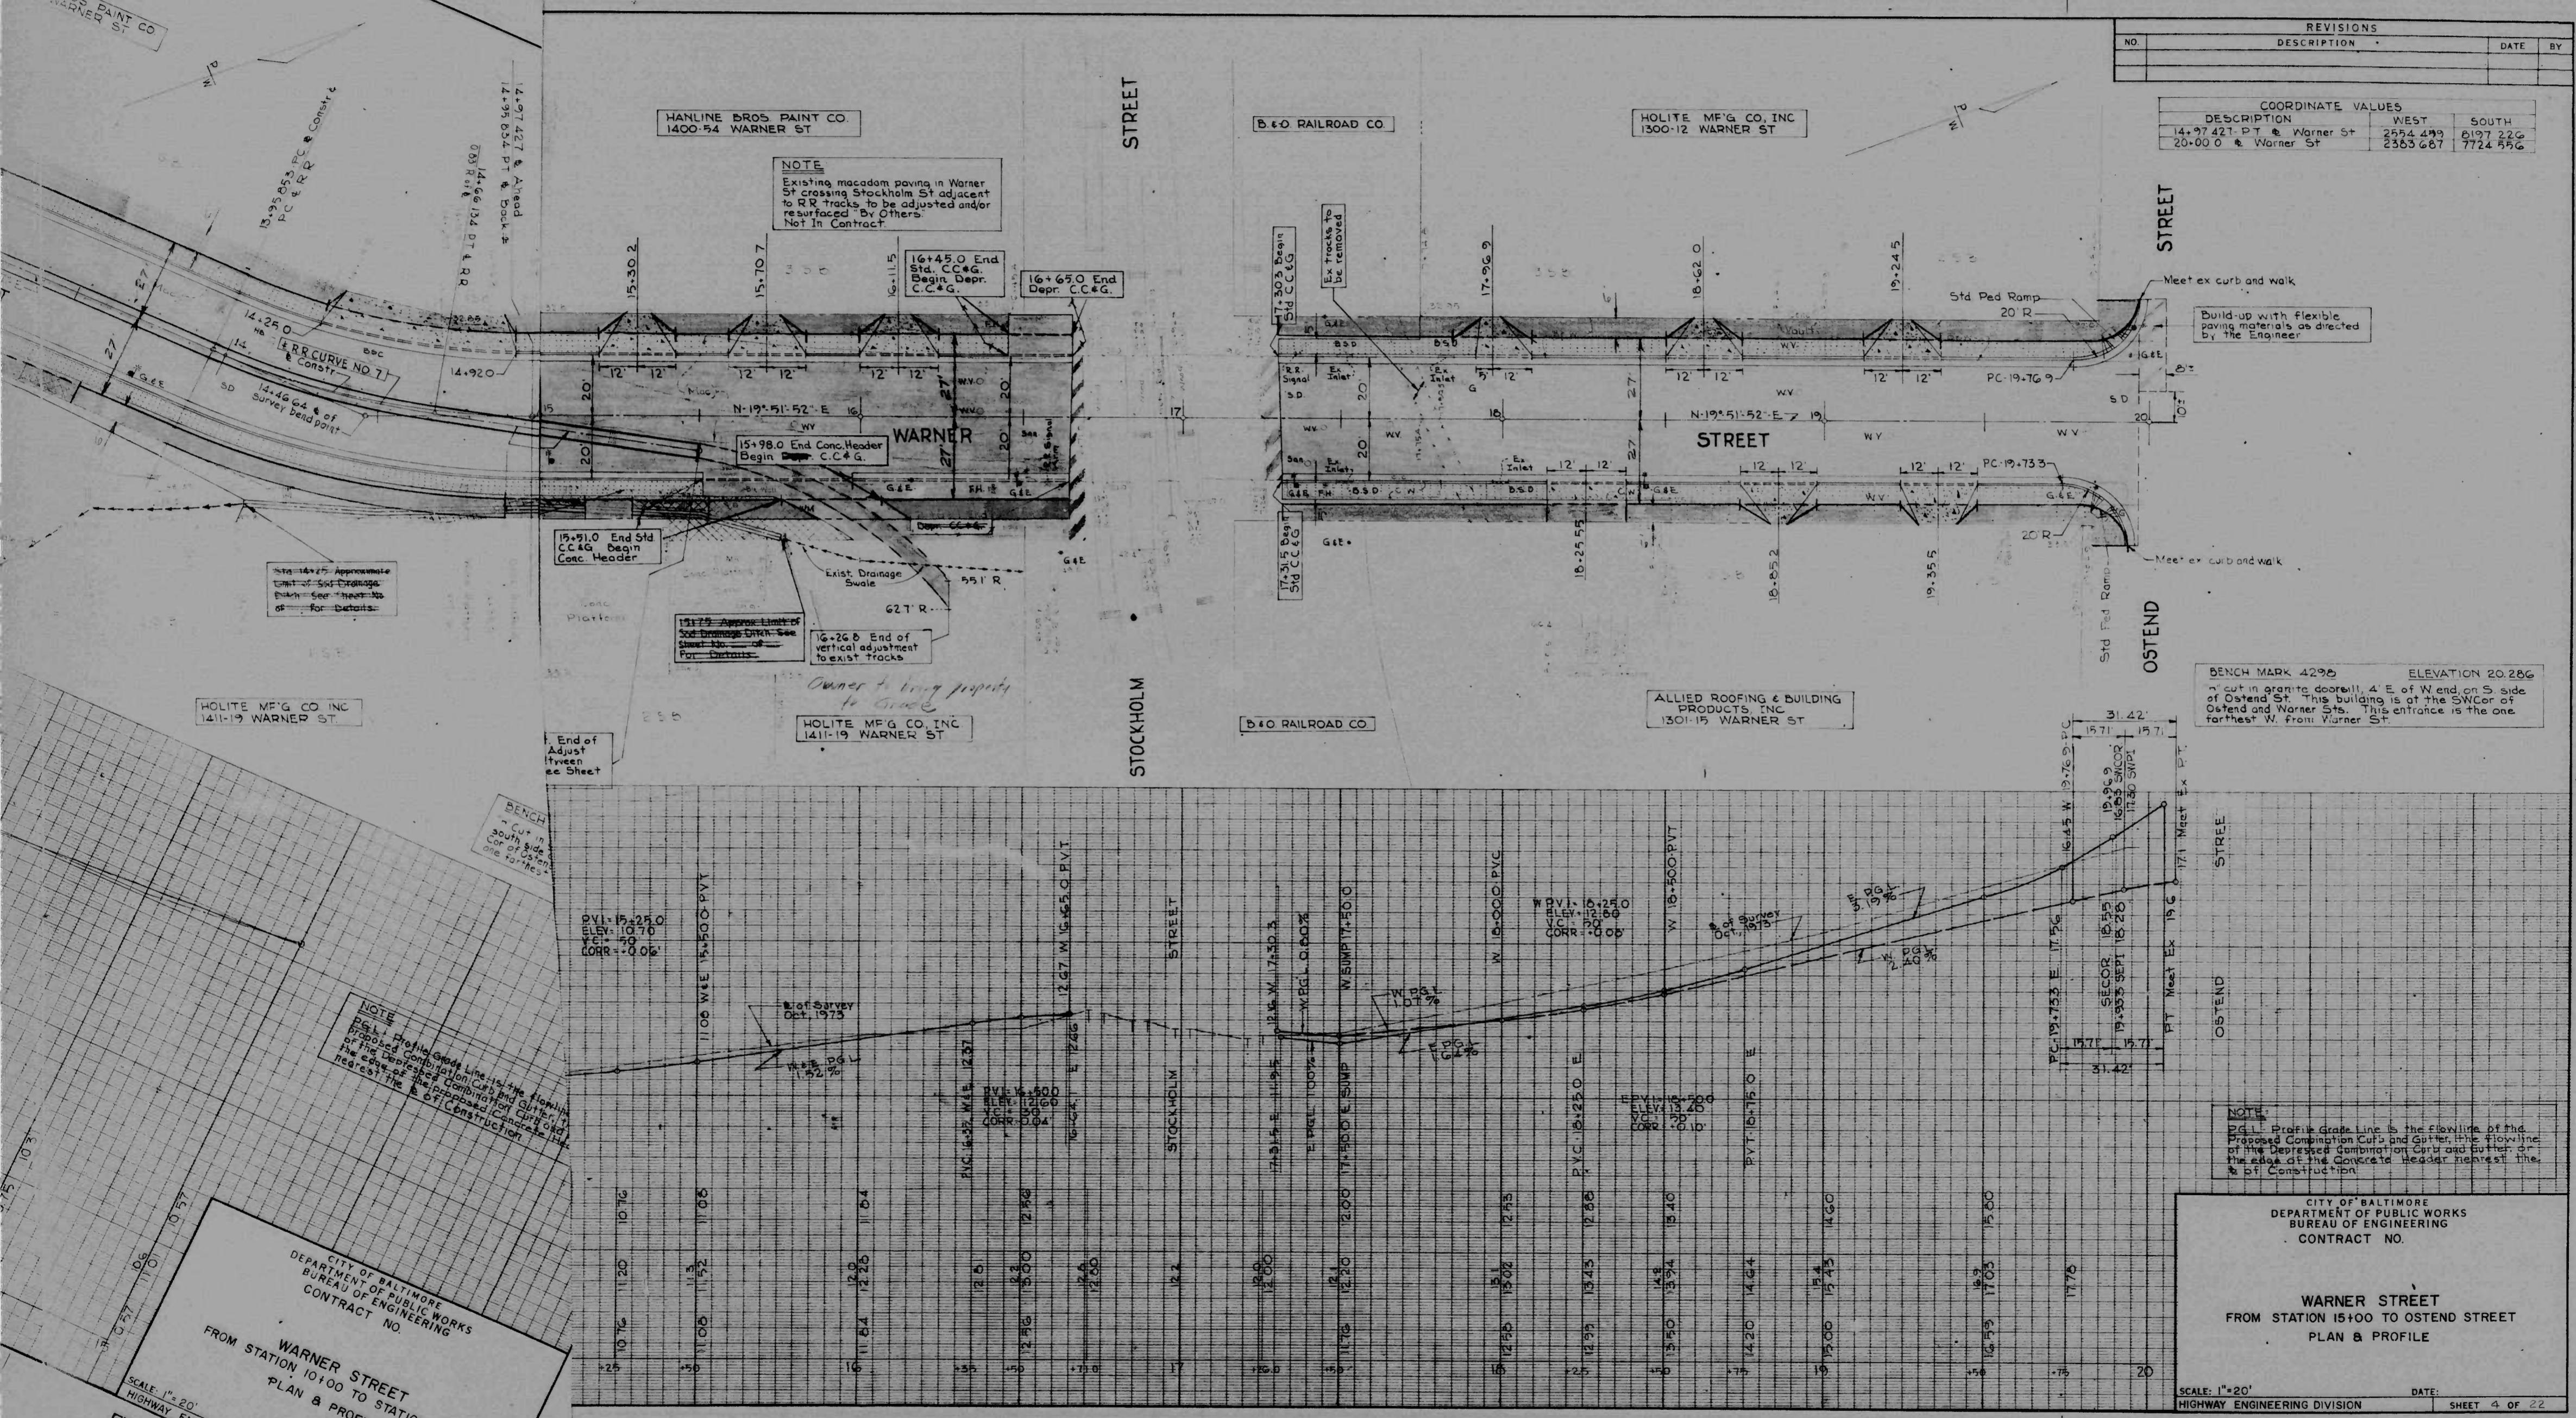

FILE REF.

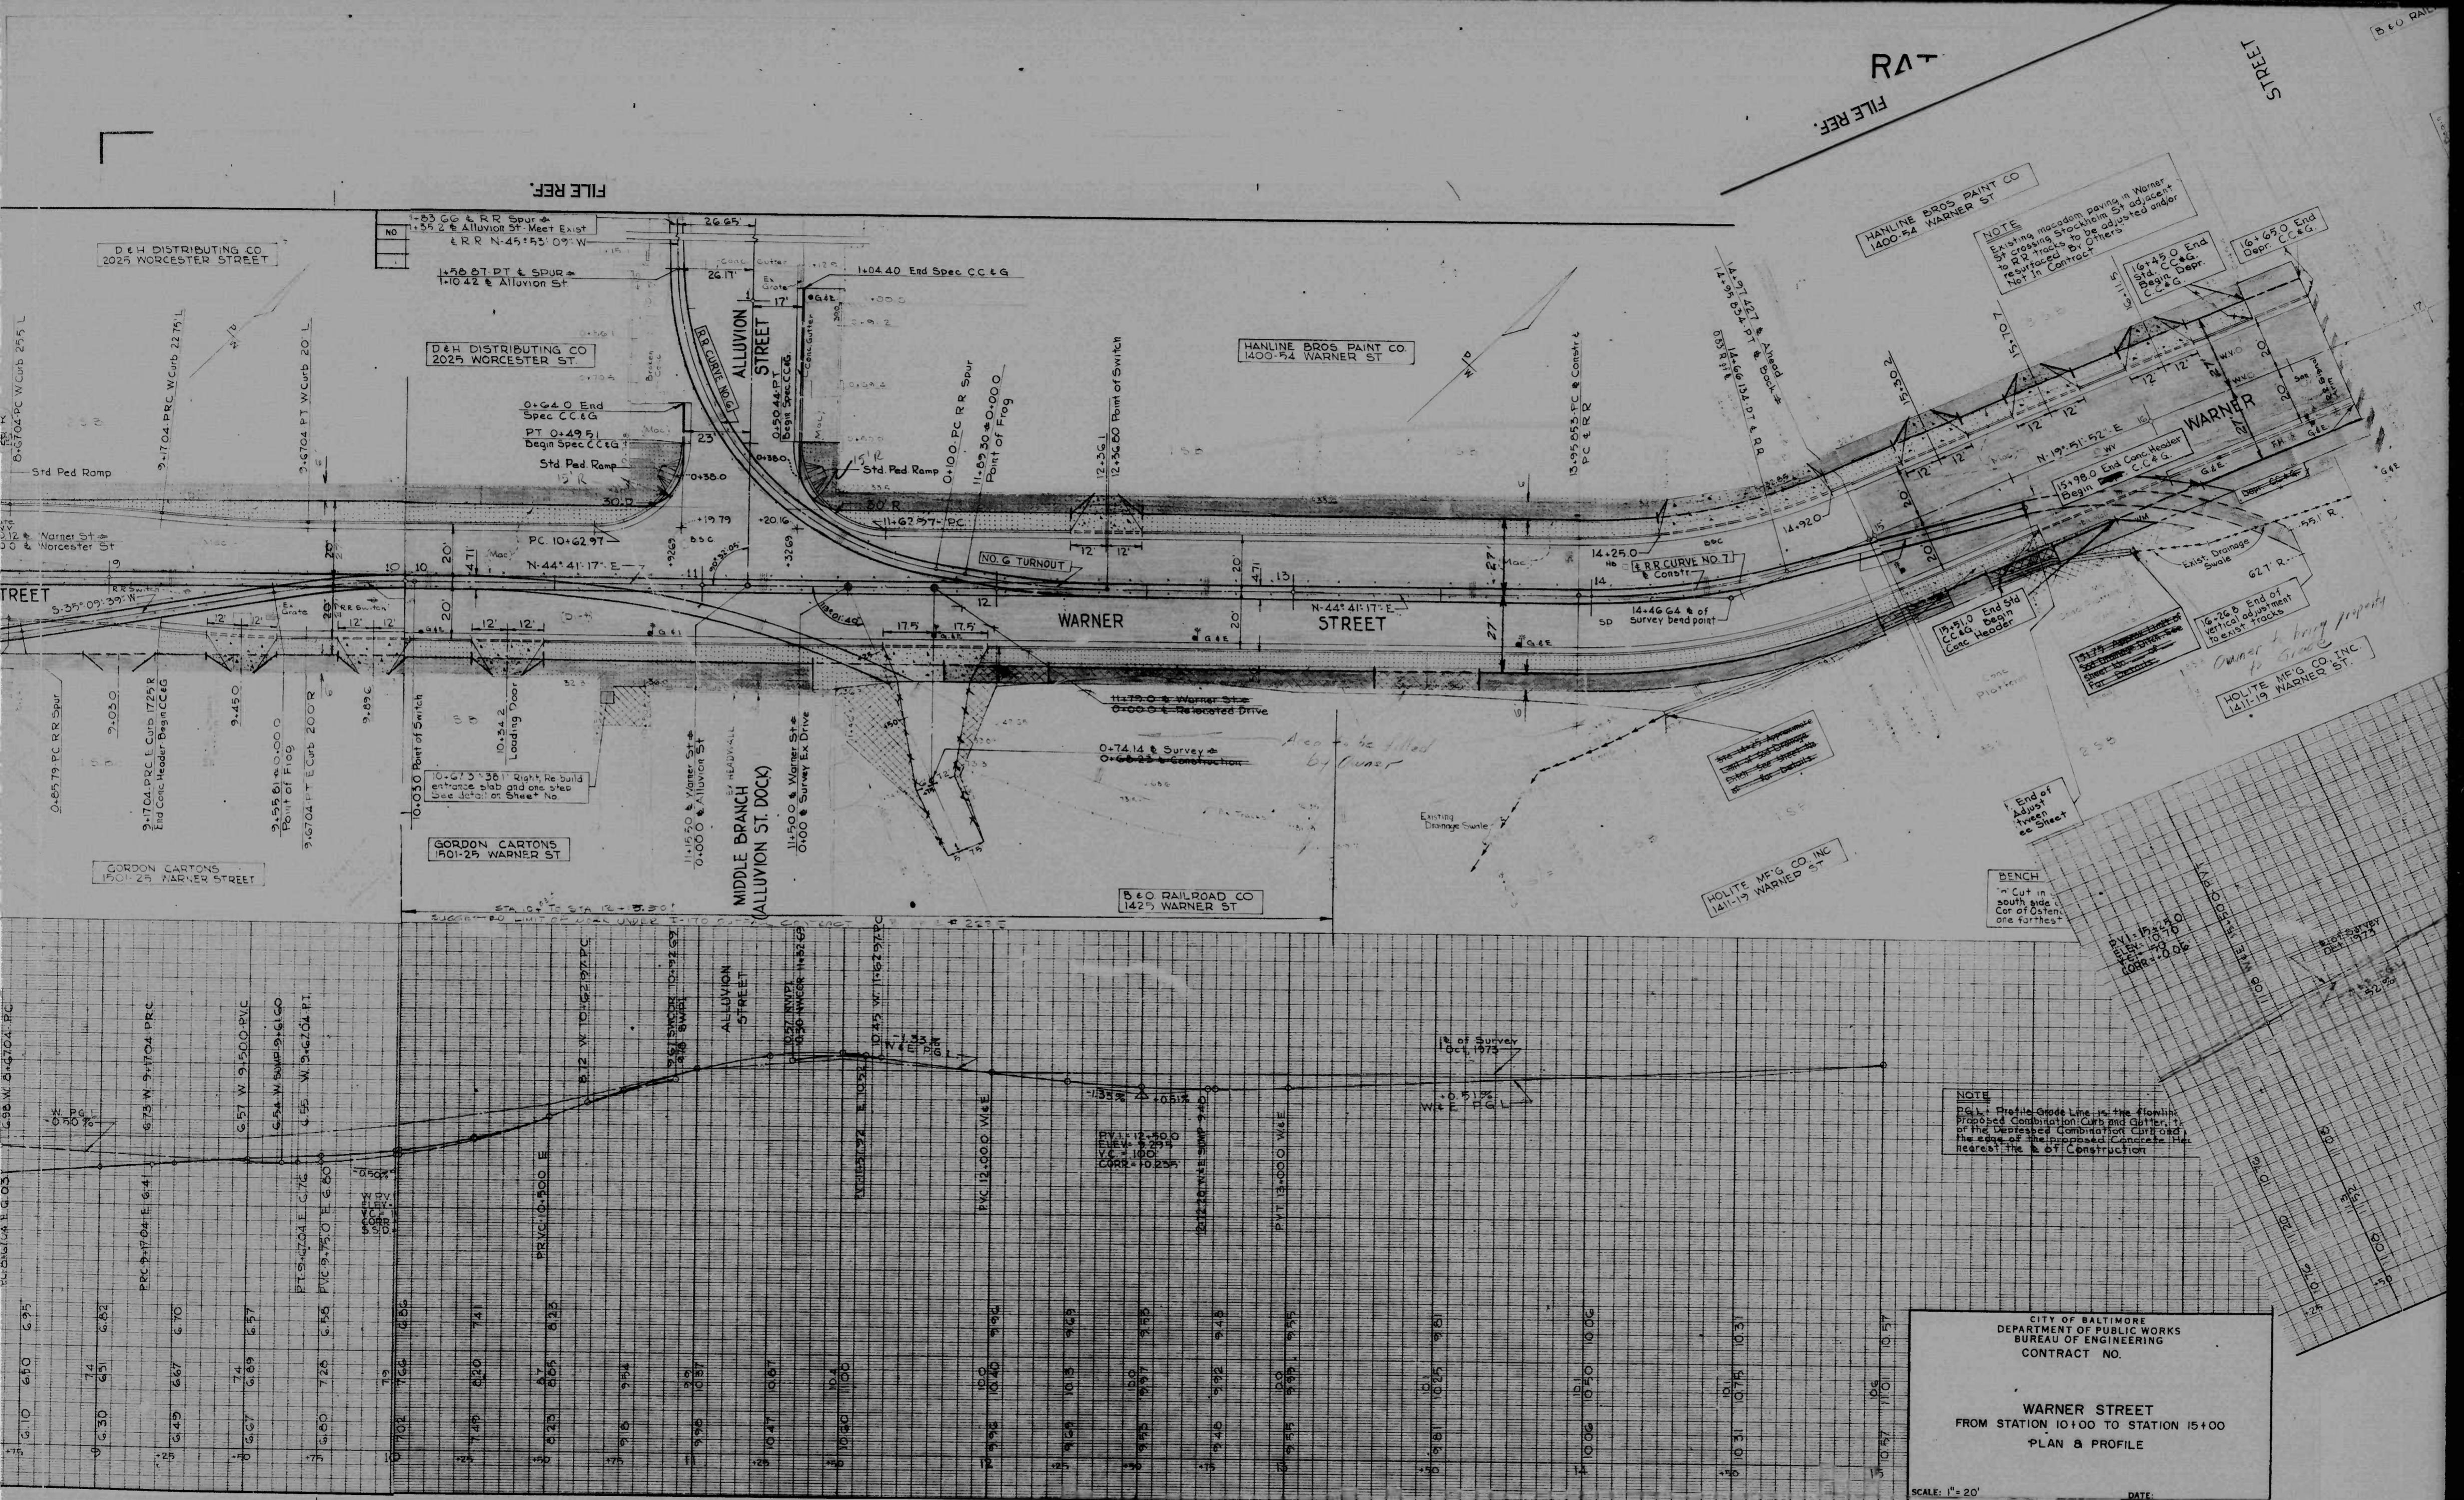


**CITY OF BALTIMORE  
DEPARTMENT OF PUBLIC WORKS  
BUREAU OF ENGINEERING  
CONTRACT NO.**

**WARNER STREET**  
FROM STATION 10+00 TO STATION 15+00  
**PLAN & PROFILE**

SCALE: 1" = 20' DATE:  
HIGHWAY ENGINEERING DIVISION SHEET 3 OF 22

#### **FILE REF**

FILE REI

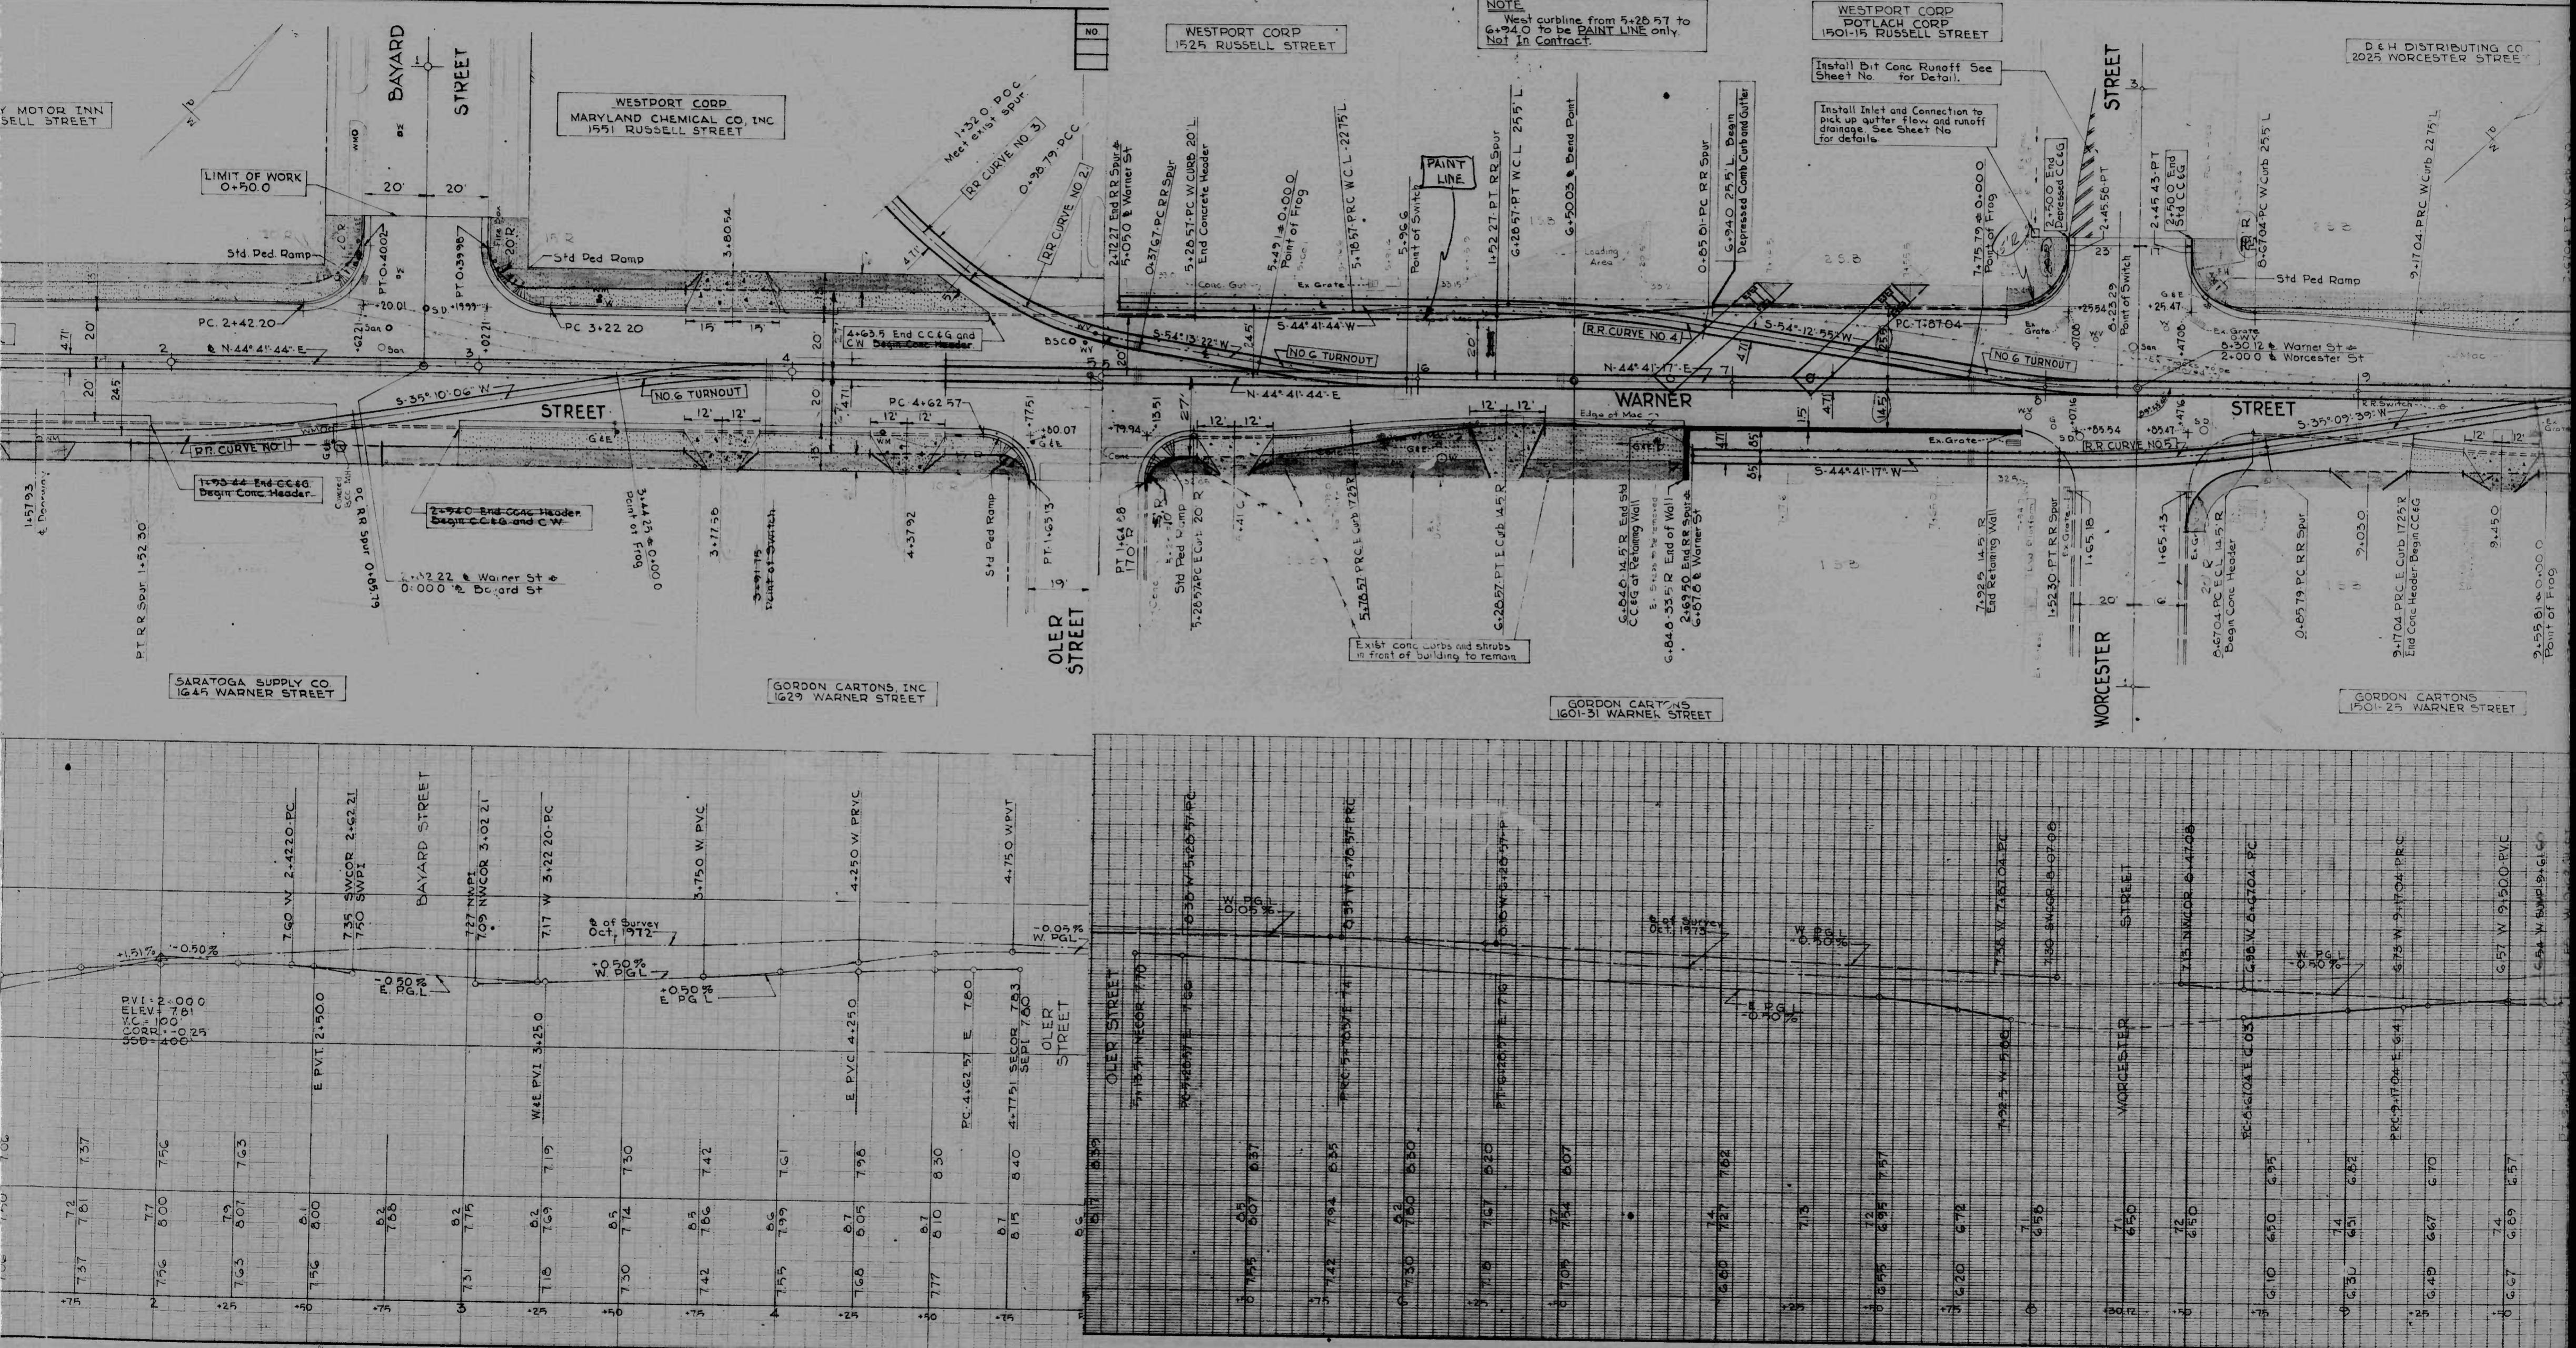

RATIO - 24

FILE REF.

FILE REF.

